


RESERVA
VIGIL

détachée)

Forule DN 100
Sic DN 100
PVC SZ/63
PVC DN 40
Donner

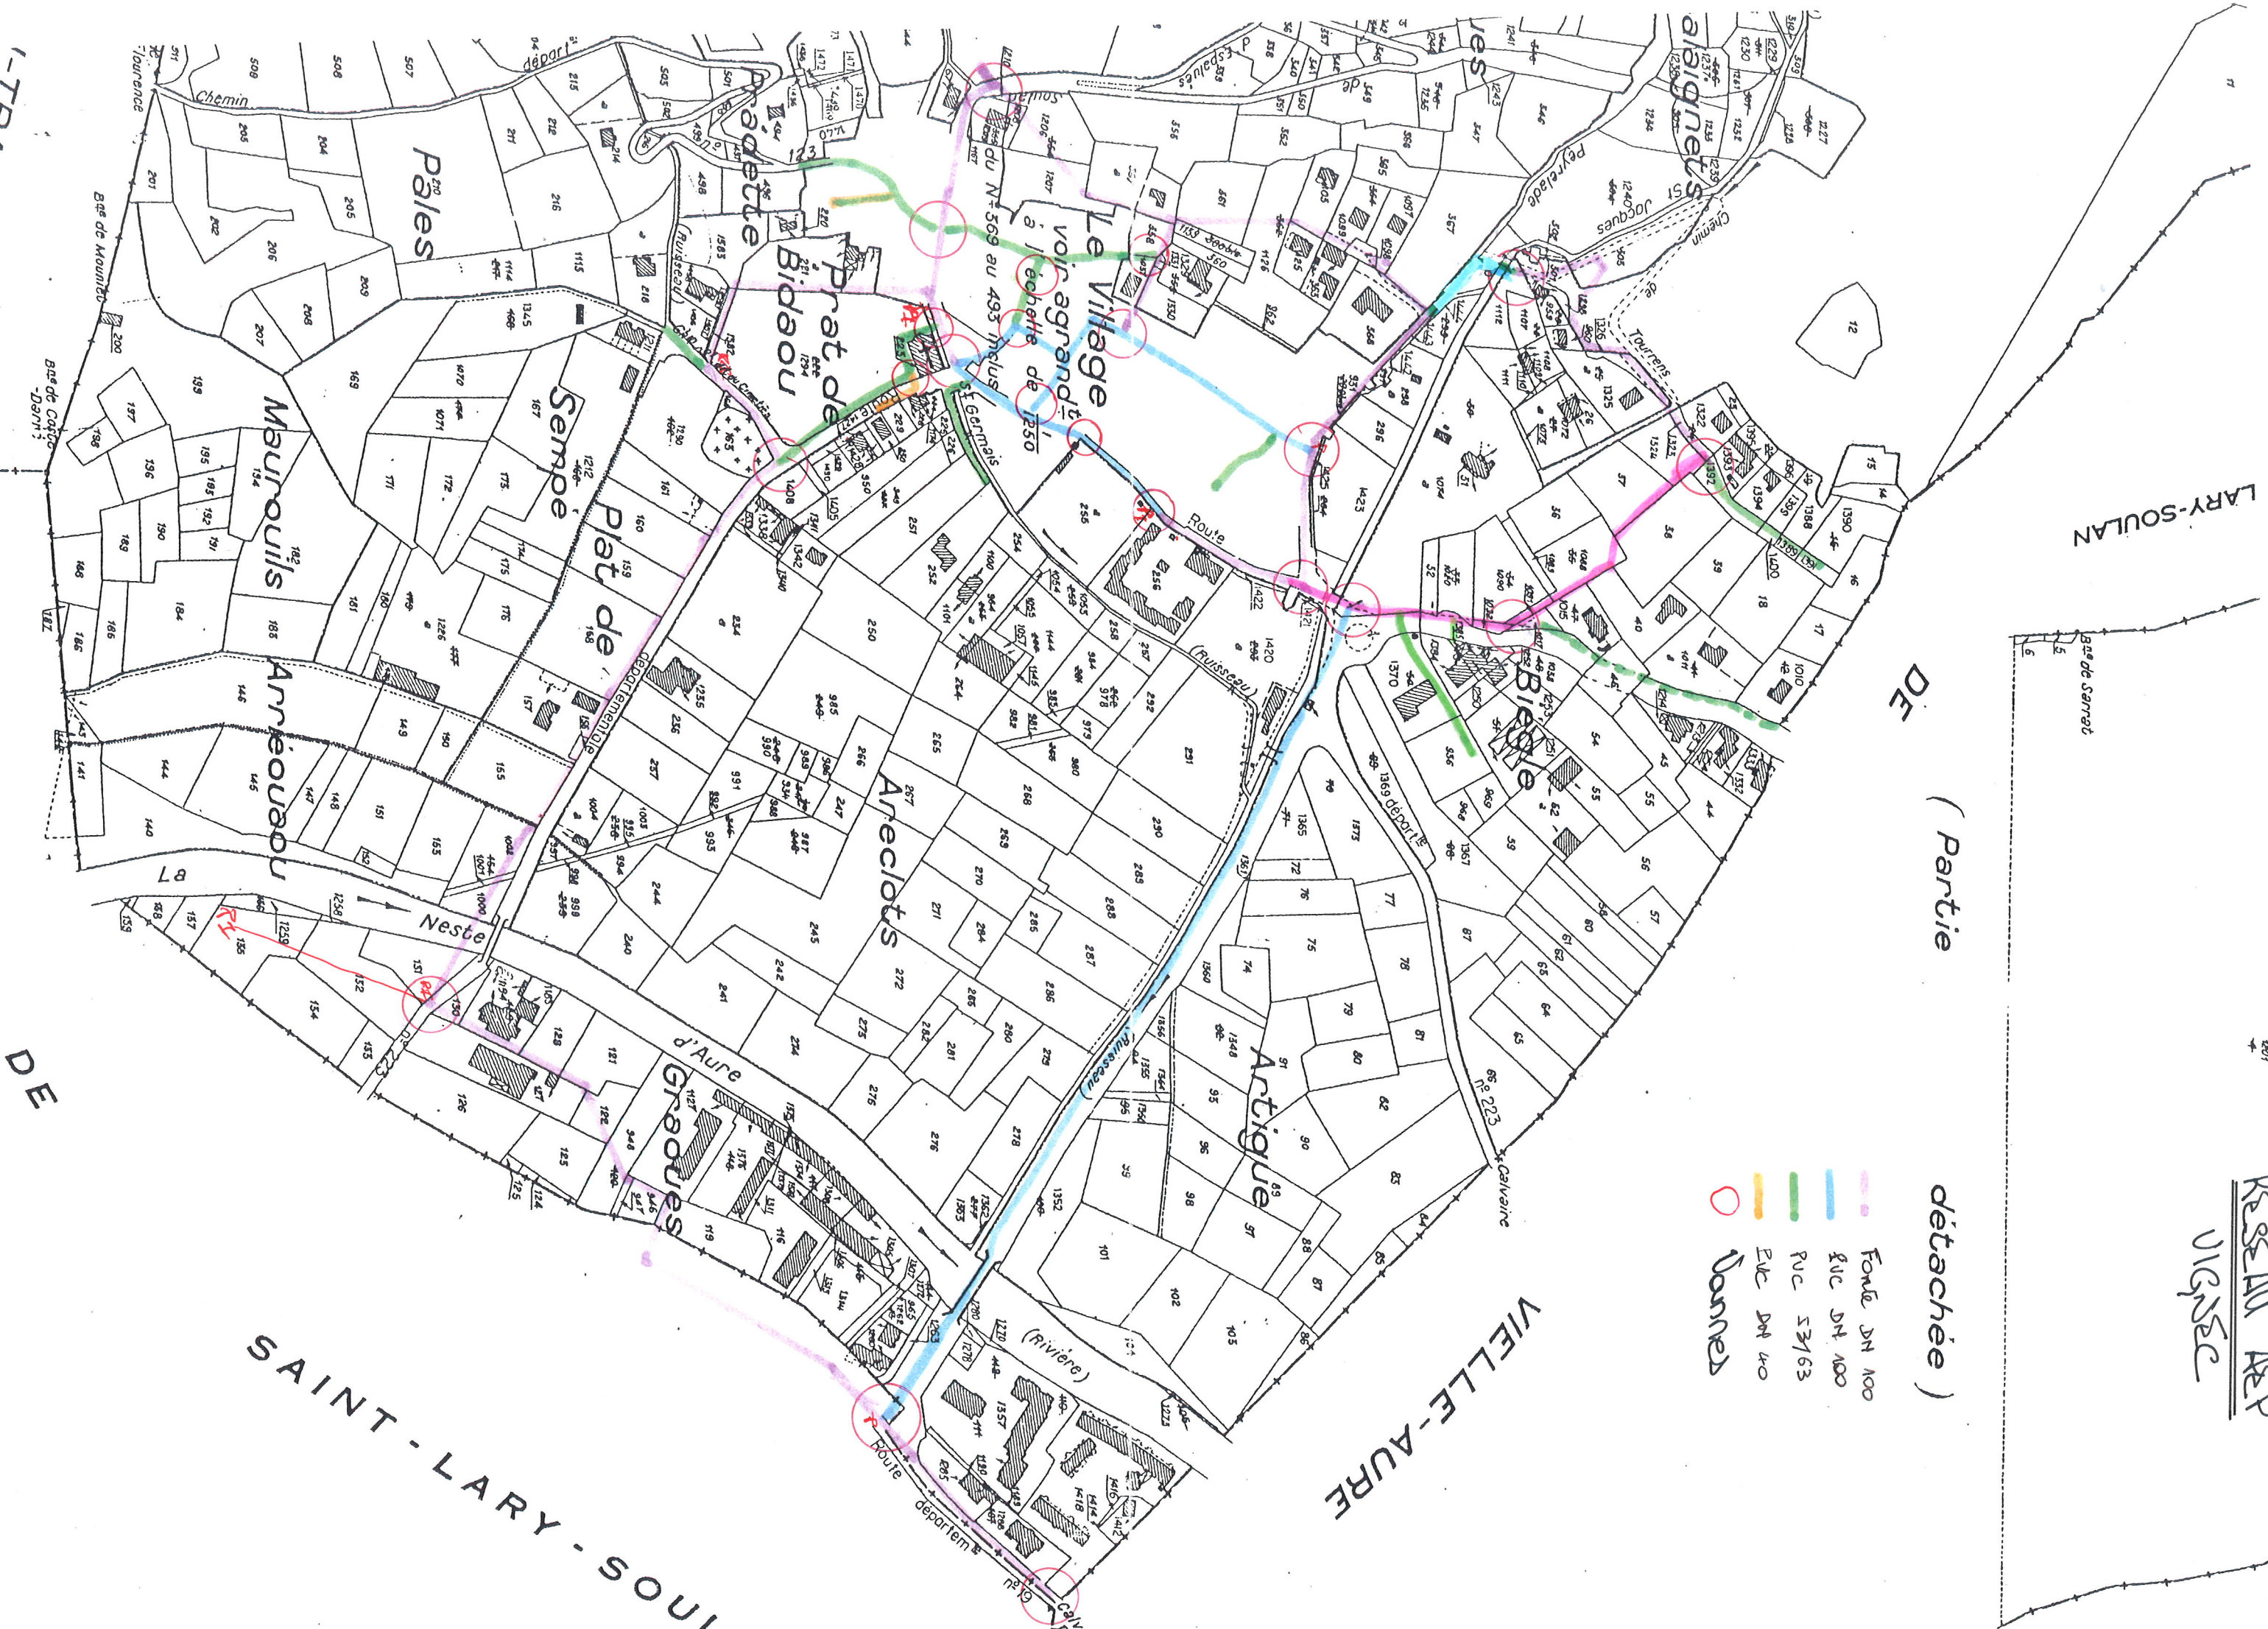

李金

7/6/20

